


Emergency Response Plan

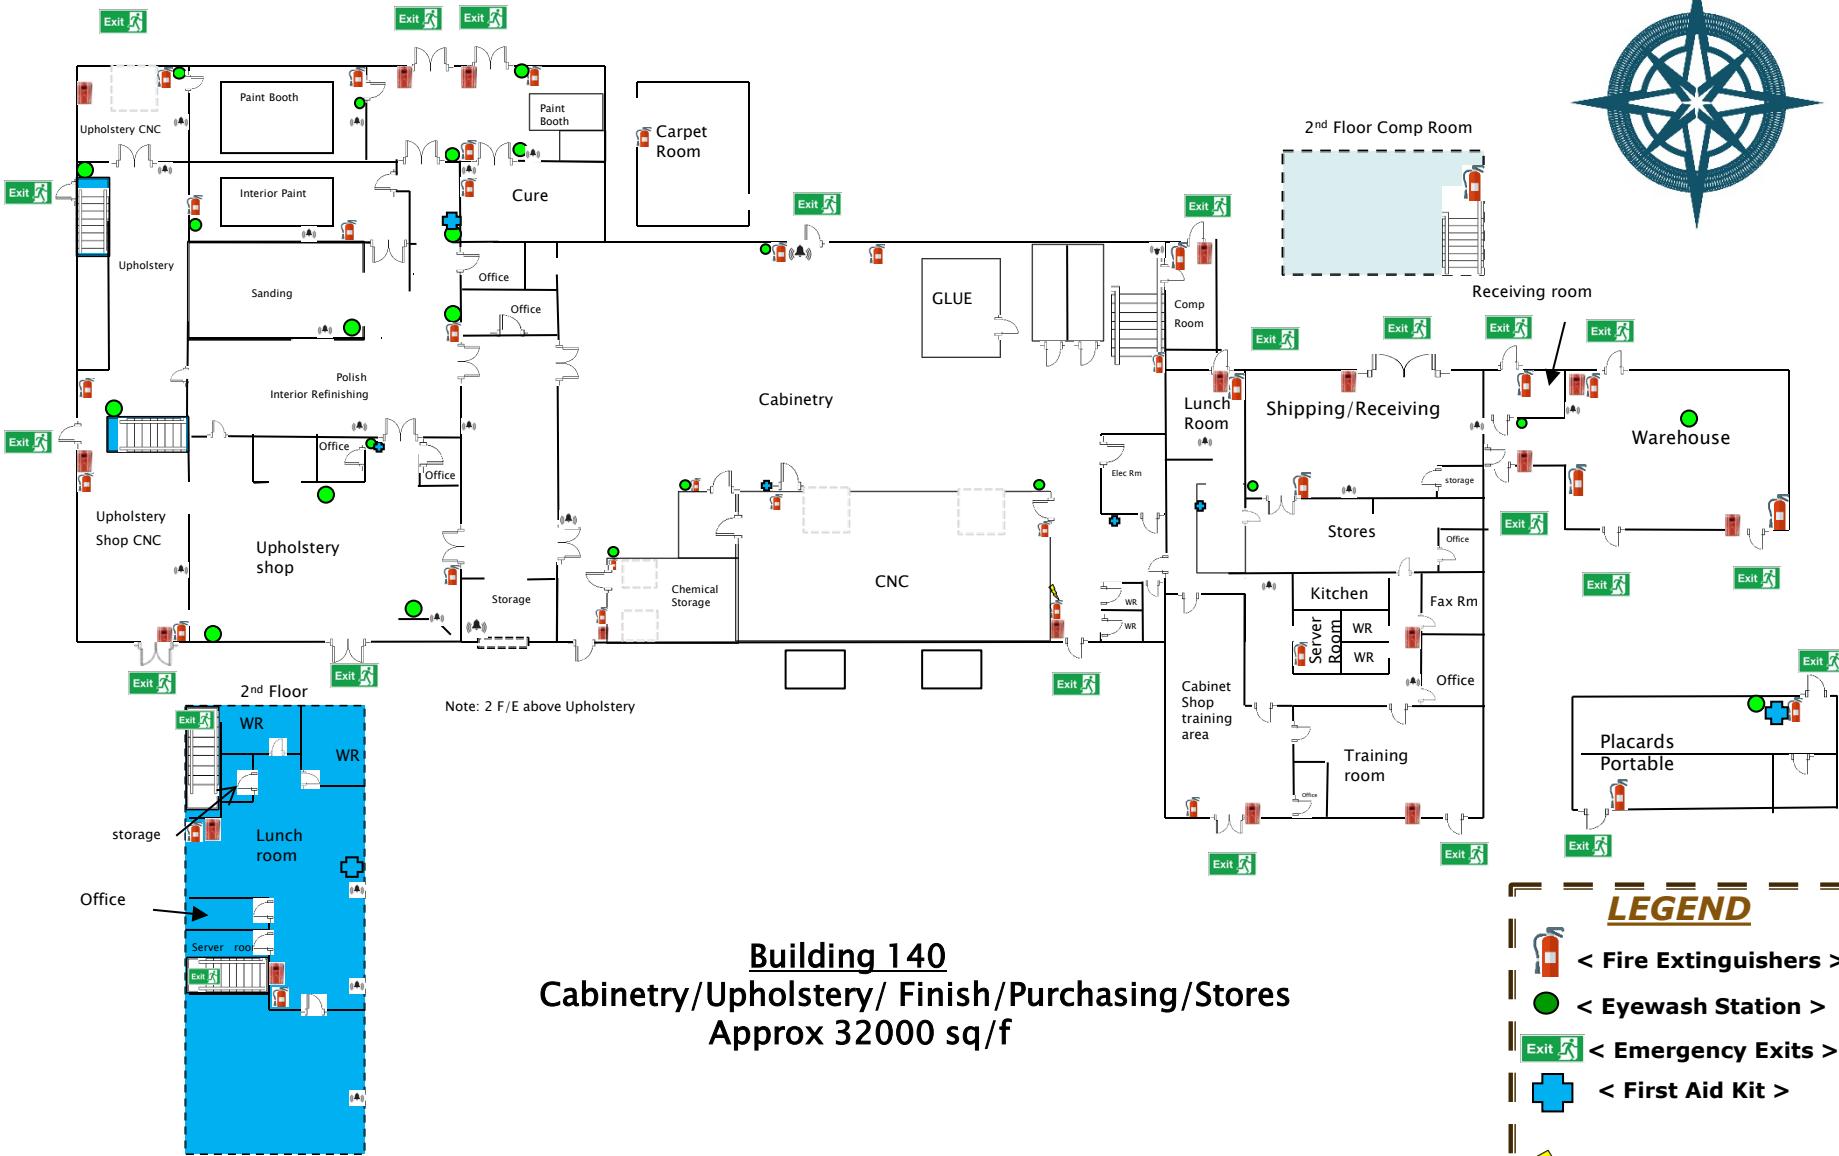

Building 140
Cabinetry/Upholstery/ Finish/Purchasing/Stores
Approx 32000 sq/f

Issue No. 2

Amendment number: Eight
Amendment date: 2-Jan-2026

28

— LEGEND —

